


HIGH LONESOME RANCH EAST SUBDIVISION

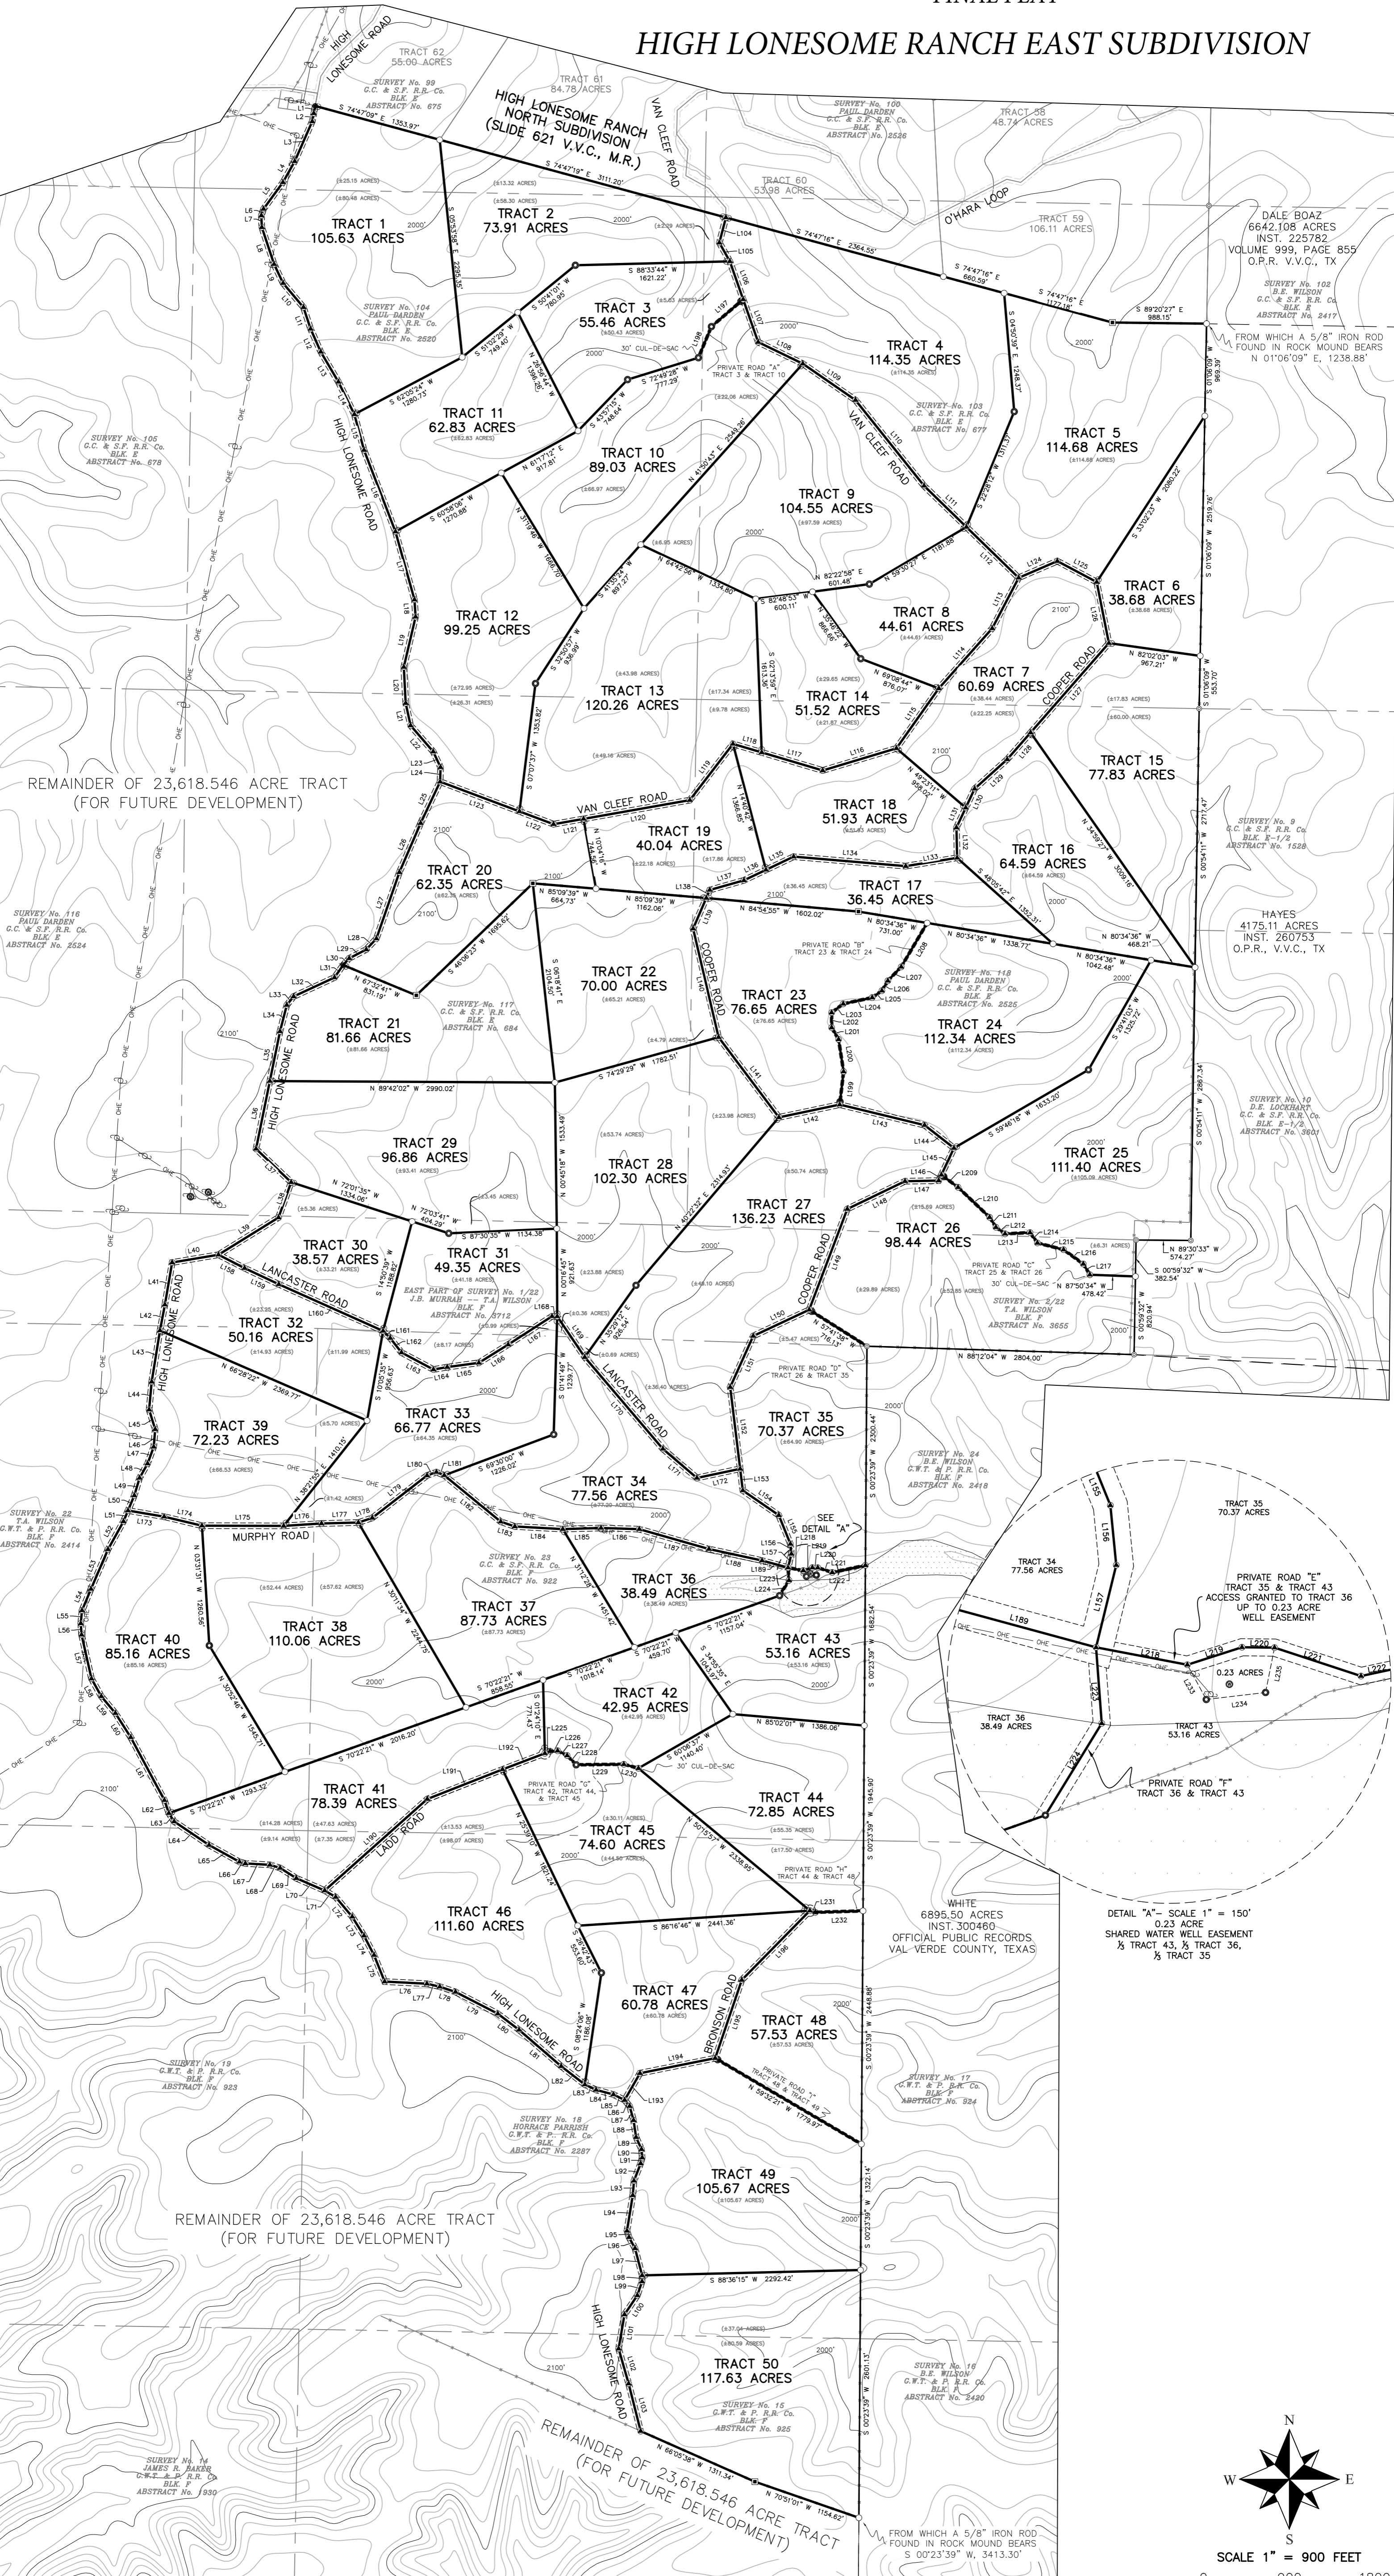

DALE BOAZ
6642.108 ACRES
INST. 225782
VOLUME 999, PAGE 855
O.P.R. V.V.C., TX

SURVEY No. 102
B.E. WILSON
G.C. & S.F. R.R. Co.
BLK. E
ABSTRACT No. 2417

FROM WHICH A 5/8" IRON ROD
FOUND IN ROCK MOUND BEARS
N 01°06'09" E, 1235.88'

SURVEY No. 9
G.C. & S.F. R.R. Co.
BLK. E-1/2
ABSTRACT No. 1528

HAYES
4175.11 ACRES
INST. 260753
O.P.R., V.V.C., TX

SURVEY No. 10
D.E. LOCKHART
G.C. & S.F. R.R. Co.
BLK. E-1/2
ABSTRACT No. 3607

SURVEY No. 24
B.E. WILSON
G.W.T. & P. R.R. Co.
BLK. F
ABSTRACT No. 2418


WHITE
6895.50 ACRES
INST. 300480
OFFICIAL PUBLIC RECORDS,
VAL-VERDE COUNTY, TEXAS

SURVEY No. 17
B.E. WILSON
G.W.T. & P. R.R. Co.
BLK. F
ABSTRACT No. 934

SURVEY No. 18
B.E. WILSON
G.W.T. & P. R.R. Co.
BLK. F
ABSTRACT No. 2420

SURVEY No. 15
G.W.T. & P. R.R. Co.
BLK. F
ABSTRACT No. 925

SURVEY No. 14
JAMES R. BARKER
G.W.T. & P. R.R. Co.
BLK. F
ABSTRACT No. 930

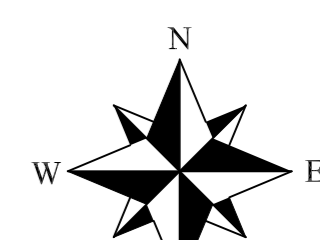

SCALE 1" = 900 FEET



FROM WHICH A 5/8" IRON ROD
FOUND IN ROCK MOUND BEARS
S 00°23'39" W, 3413.30'

REMAINDER OF 23,618.546 ACRE TRACT
(FOR FUTURE DEVELOPMENT)

REMAINDER OF 23,618.546 ACRE TRACT
(FOR FUTURE DEVELOPMENT)

REMAINDER OF 23,618.546 ACRE TRACT
(FOR FUTURE DEVELOPMENT)

HIGH LONESOME RANCH
NORTH SUBDIVISION
(SLIDE 621 V.V.C., M.R.)

DETAIL "A" - SCALE 1" = 150'
0.23 ACRE
SHARED WATER WELL EASEMENT
1/2 TRACT 43, 1/2 TRACT 36,
1/2 TRACT 35

SEE
DETAIL "A"